

HOCHSTRASSE  
BEBAUUNGSPL.  
LANDKREIS DL  
STADT LAUNING

Handwritten notes in blue ink, partially illegible.


Handwritten notes in blue ink, partially illegible.

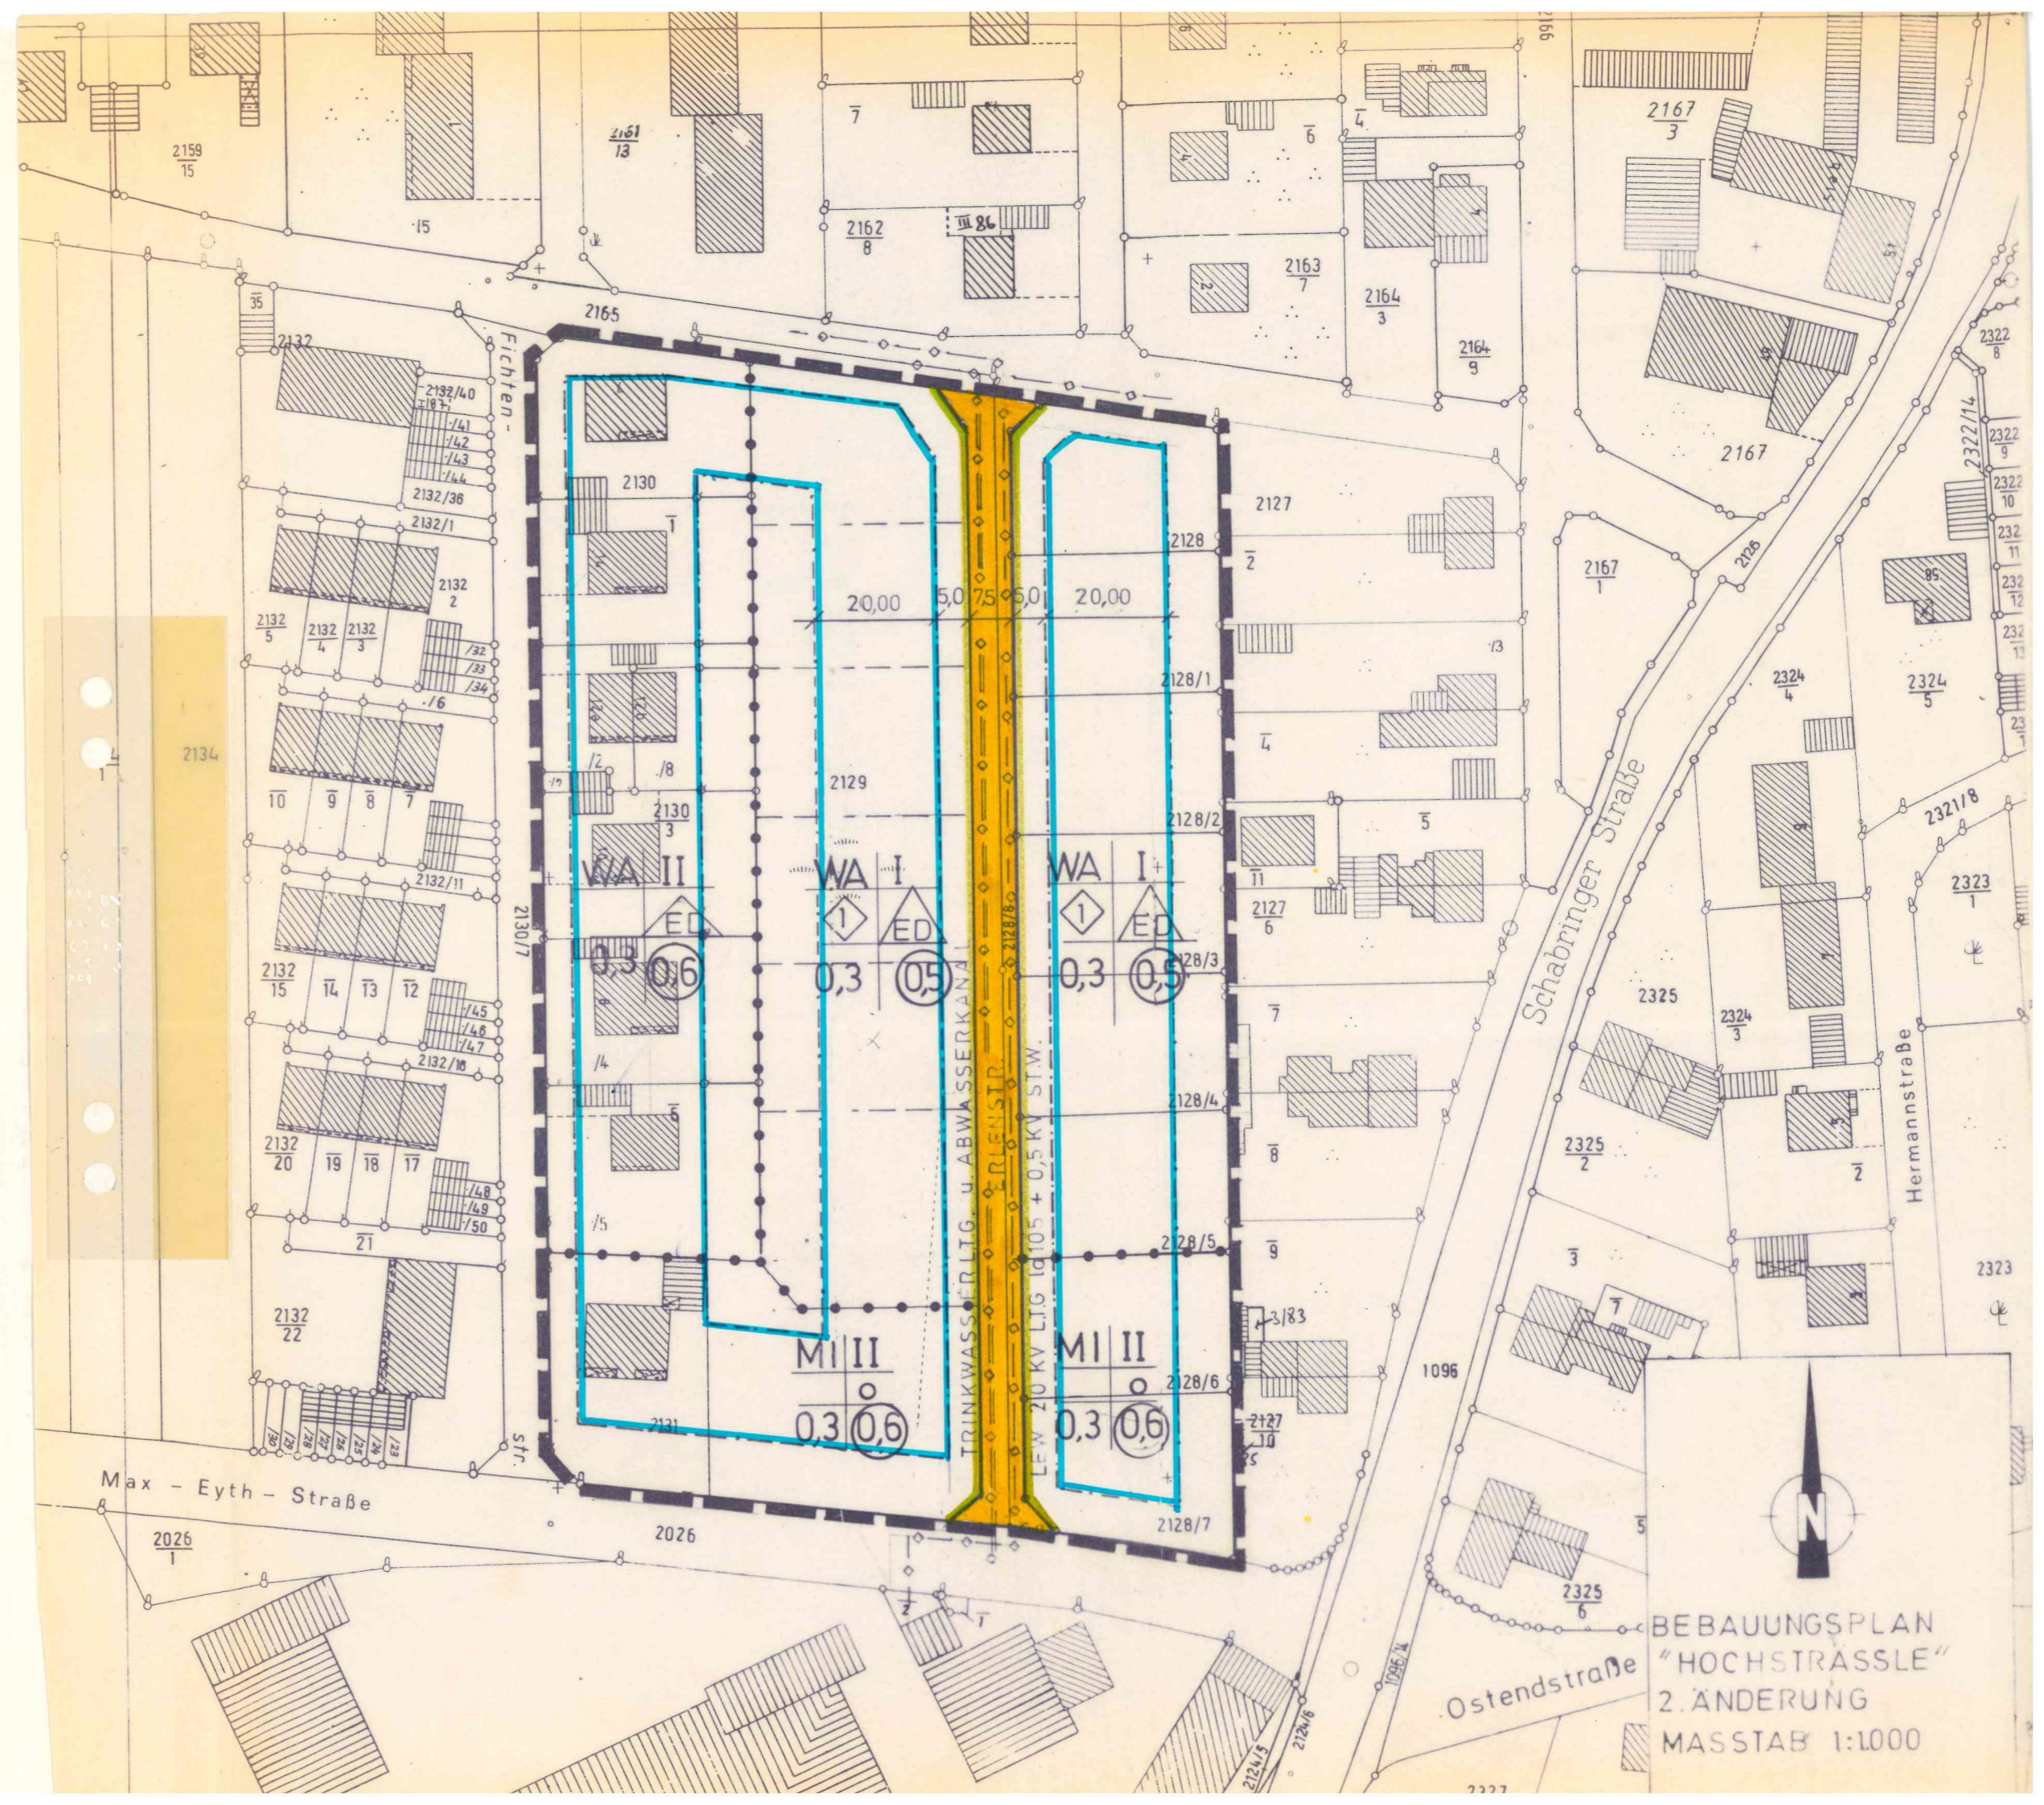

BEBAUUNGSPLAN  
"HOCHSTRASSE"  
2. ÄNDERUNG  
MASSTAB 1:1000

